
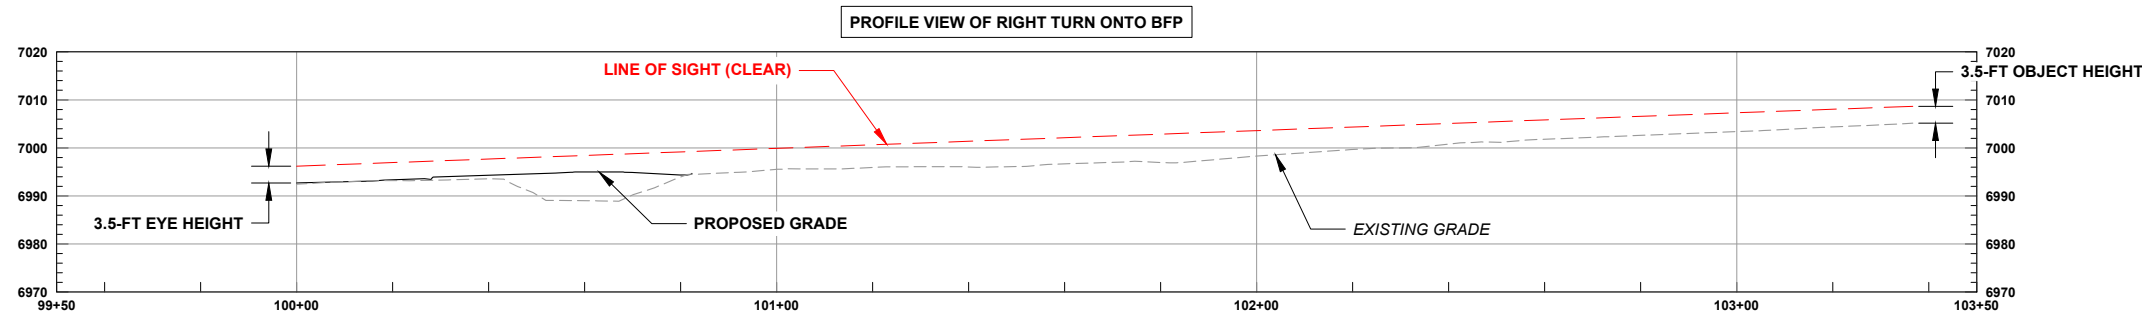


SHEET
1 OF 2

PST ENGINEERING, LLC
2615 MAIN AVE. SUITE 209
DURANGO, CO 81301
970-403-5492

NOTE:
REFER TO SAWCUT PROFILE IN PHASE 1 PLANS -
BAYFIELD PARKWAY PROFILE IS LESS THAN 3%

PROFILE VERTICAL EXAGGERATION: 1X



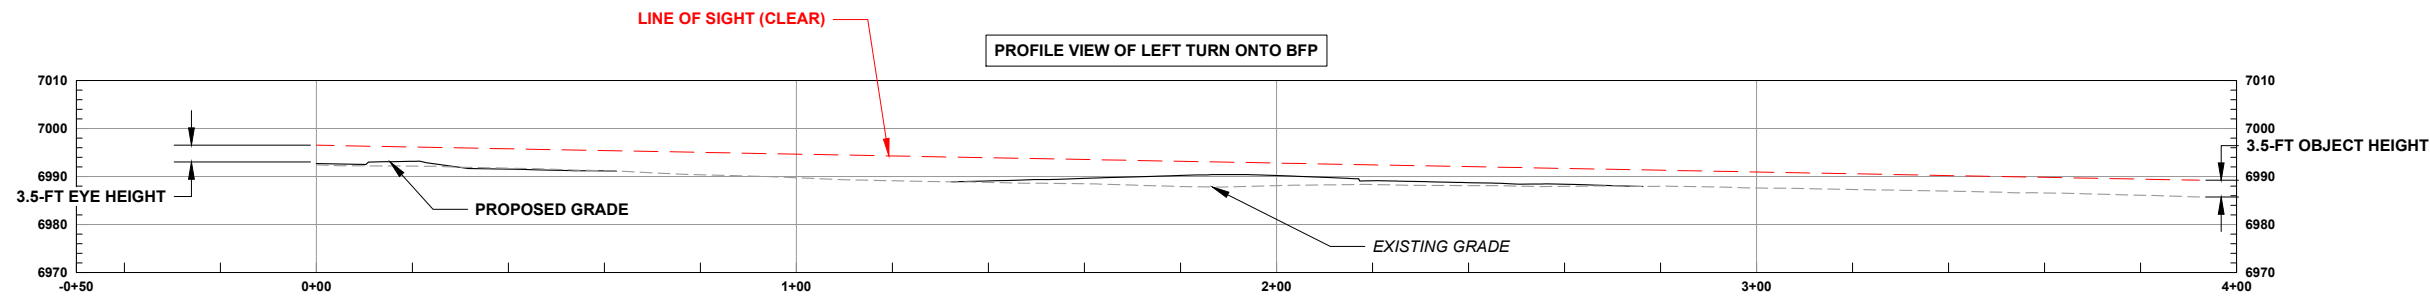


HAGA PROPERTY
MASTER PLAN
2107 BAYFIELD PARKWAY
BAYFIELD, CO 81122
SIGHT DISTANCE EXHIBIT
ROAD N-S / BFP

REVISIONS:

#	DATE	DESCRIPTION	SHEET

DATE: 09/14/2023
DRAWN BY: HR
CHECKED BY: SP

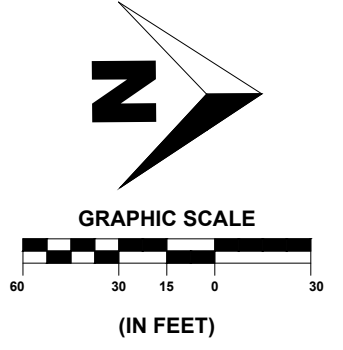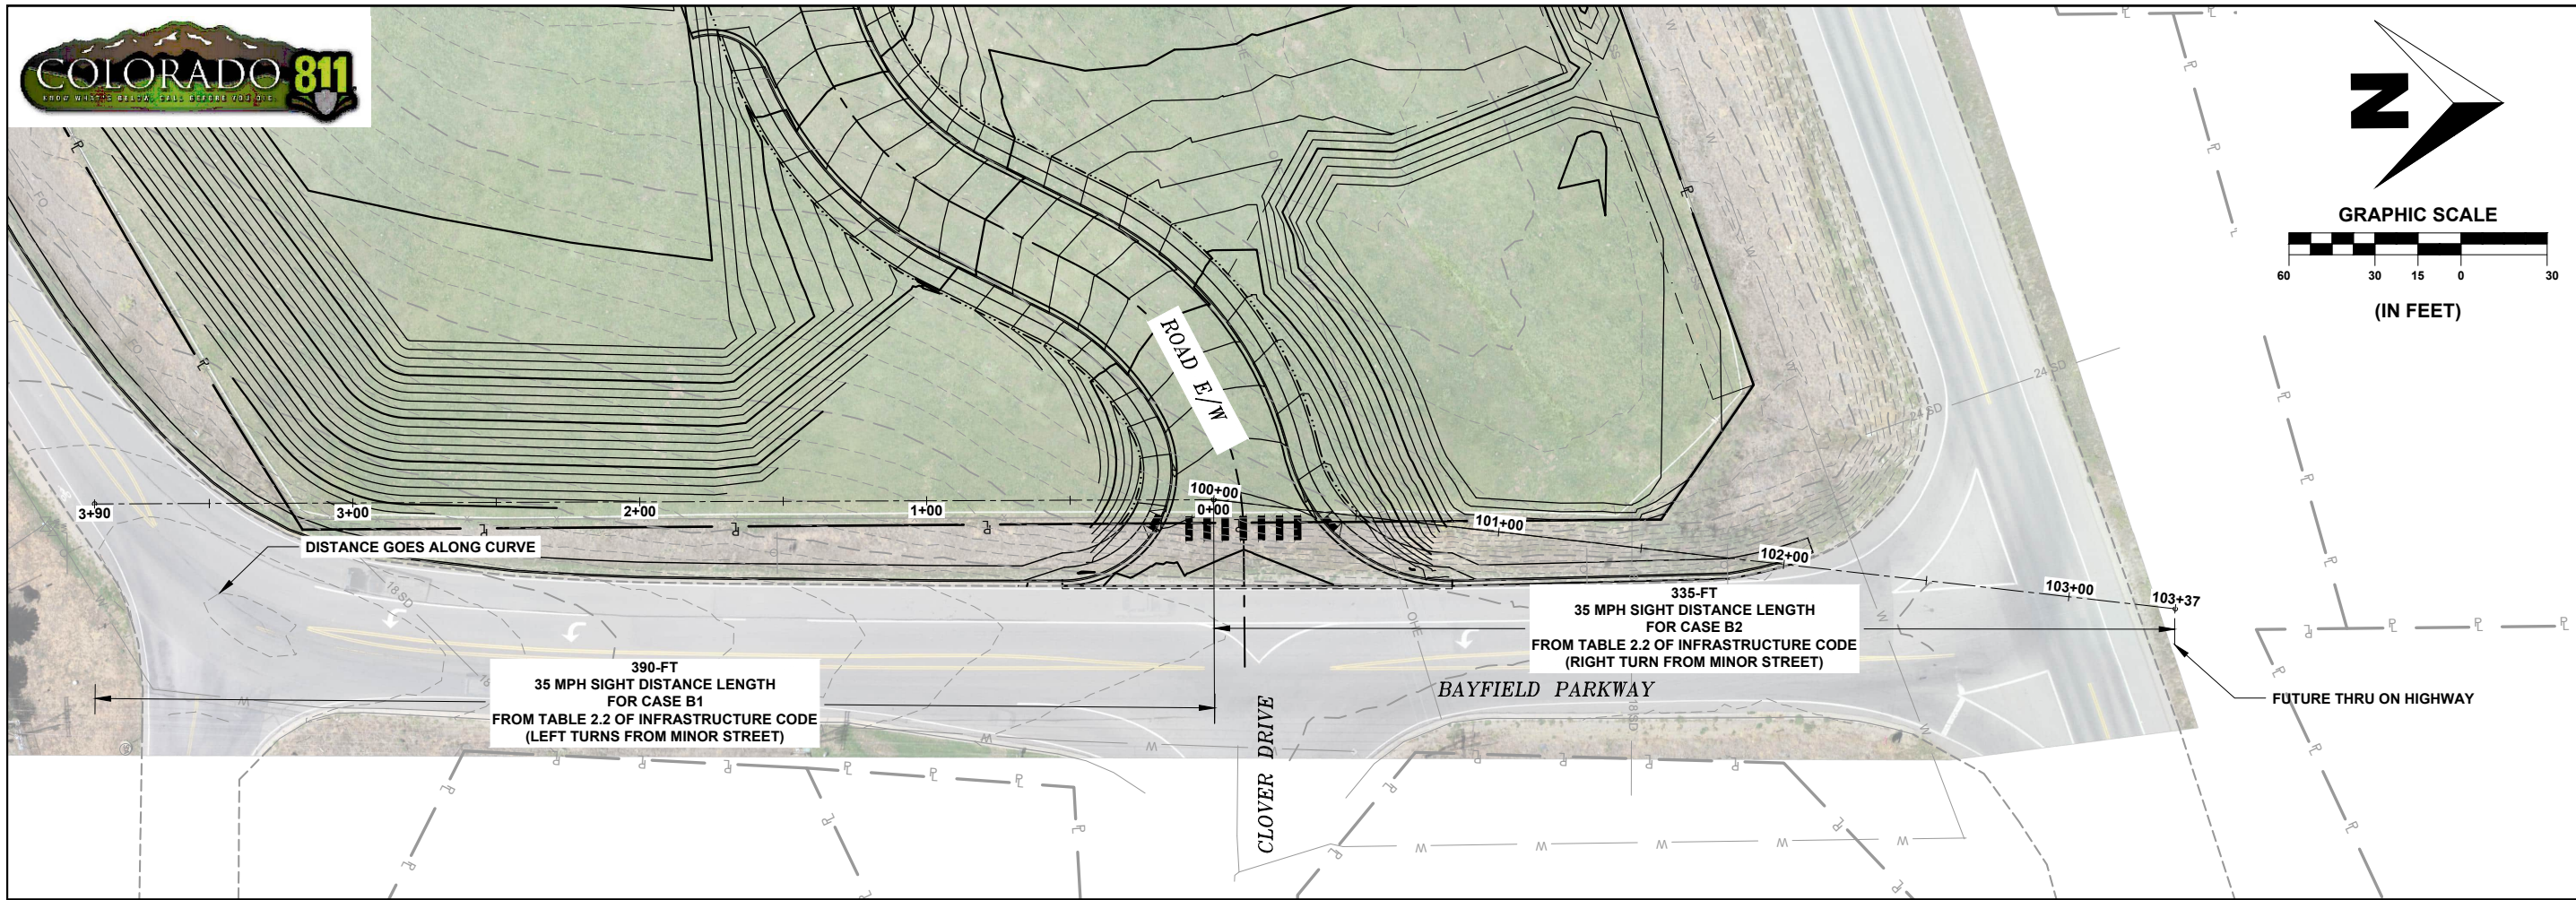
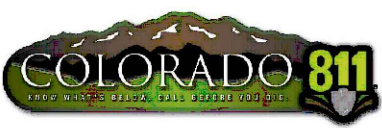


SHEET
2 OF 2

PST ENGINEERING, LLC
2615 MAIN AVE. SUITE 209
DURANGO, CO 81301
970-403-5492

HAGA PROPERTY
MASTER PLAN
2107 BAYFIELD PARKWAY
BAYFIELD, CO 81122
SIGHT DISTANCE EXHIBIT
ROAD E-W / BFP

PROFILE VERTICAL EXAGGERATION: 1X

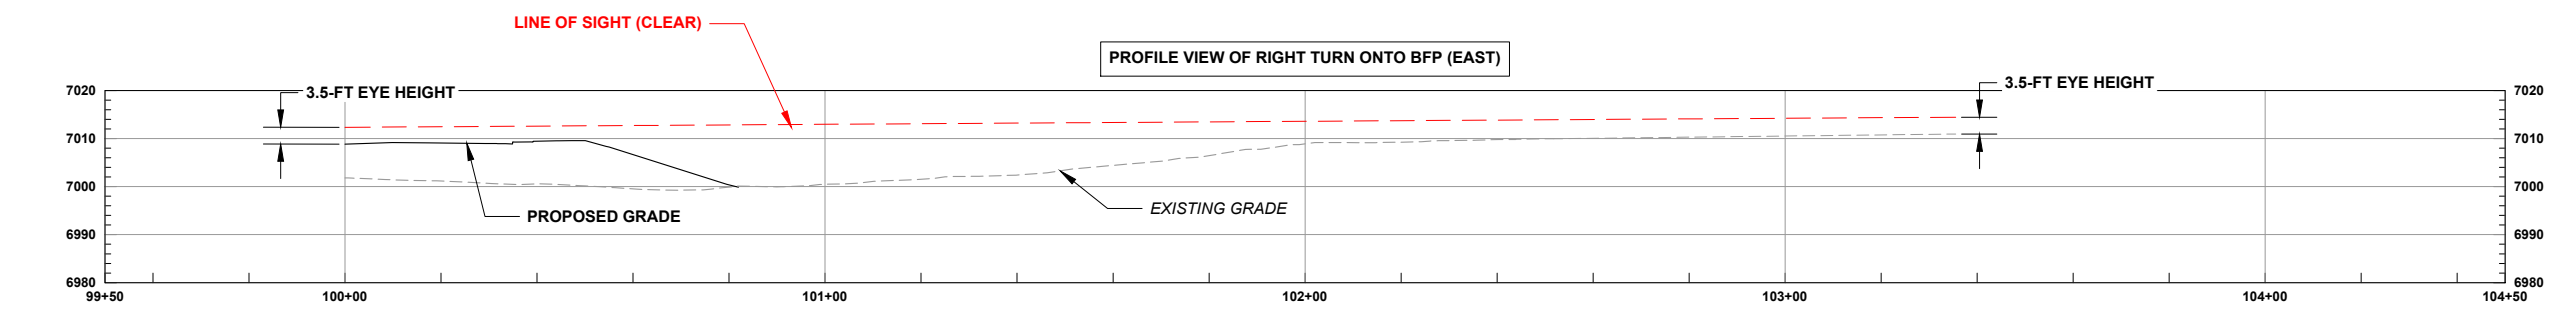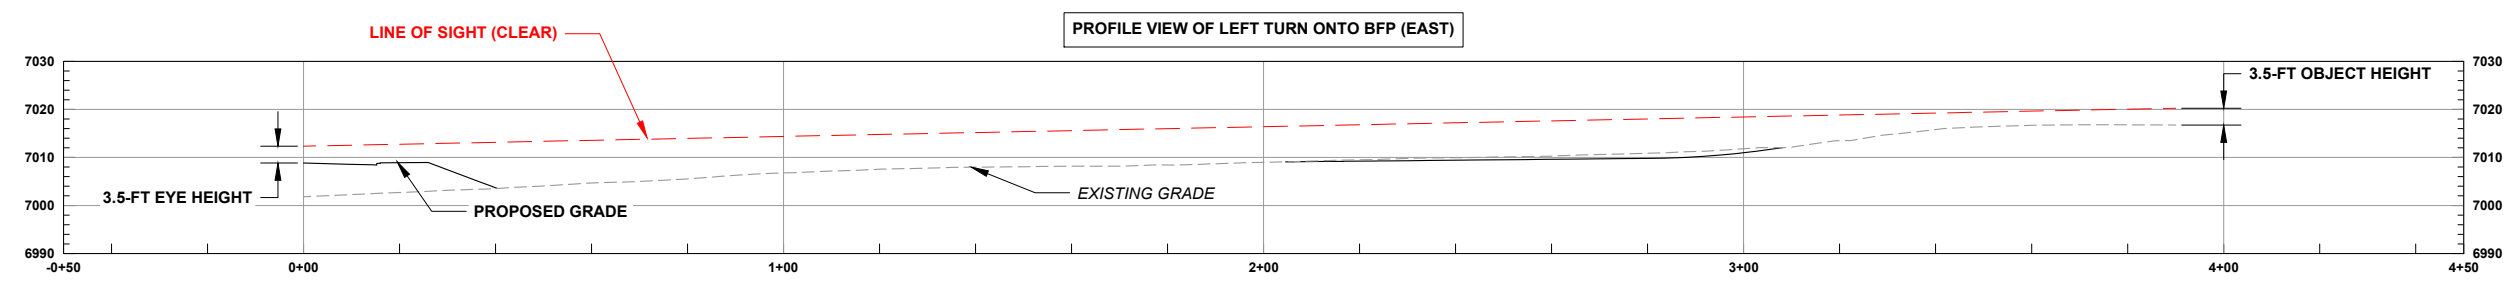

REVISIONS:

#	DATE	DESCRIPTION	SHEET

DATE: 09/14/2023
DRAWN BY: HR
CHECKED BY: SP