
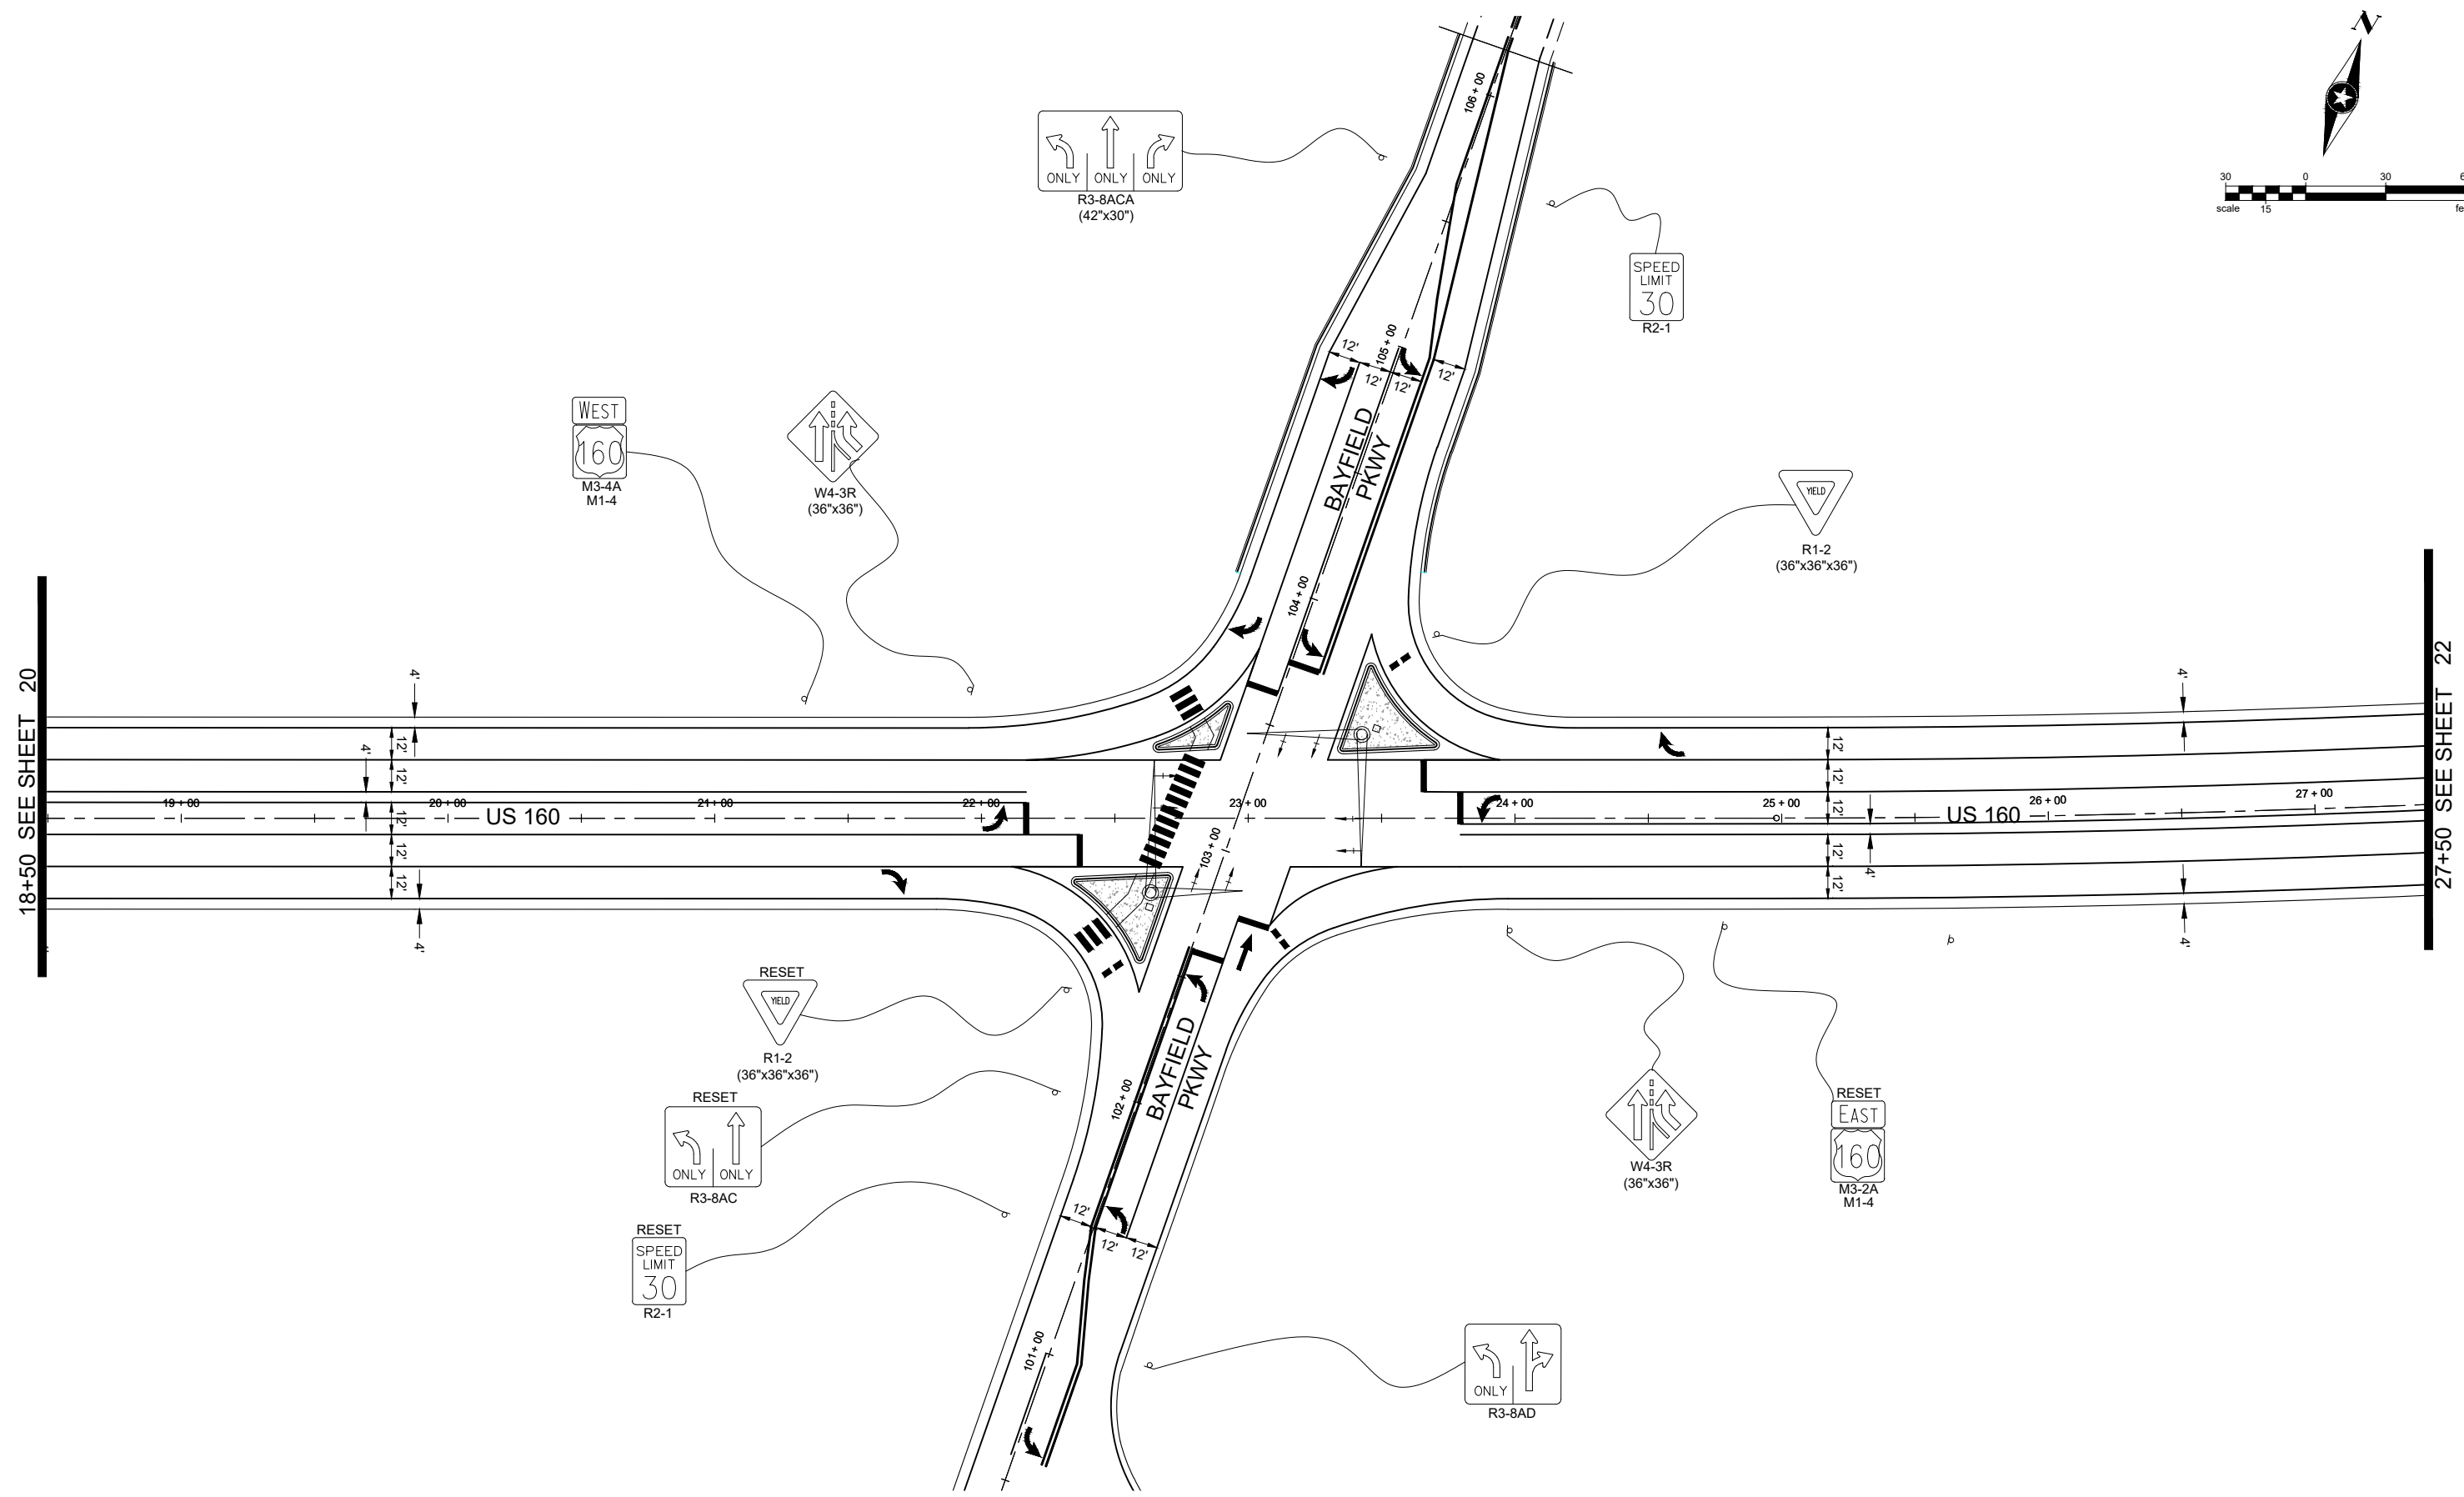


Save: 2/28/2023 3:50 PM cplstler Plot: 2/28/2023 3:51 PM X:\AE\BAYFIELD\169593\5-final-dsgm\51-drawings\10-Civil\cad\dwg\sheet\Exhibits\169593_SIGNING & STRIPING.dwg

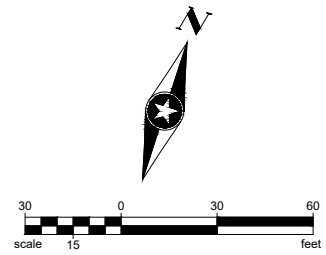

Print Date: 2/28/2023
 File Name: 169593_BAYFIELD EAST - US 160
 Horizontal Scale: As Noted

SEH Short Elliott Hendrickson, Inc.
 934 Main Avenue, Unit C
 Durango, Colorado 81301
 Phone: (970) 385-4546
 Fax: (970) 385-4502

| Sheet Revisions | | |
|-----------------|----------|-------|
| Date: | Comments | Init. |
| | | |
| | | |
| | | |

Colorado Department of Transportation
 3803 North Main Avenue
 Suite 200
 Durango, CO 81301
 Phone: 970-385-1440 FAX: 970-385-1458

Region 5 **SPC**

No Revisions:
 Revised:
 Void:

SIGNING & STRIPING PLAN

Checked: **KAC**
 Designer: **CAP**
 Sheet Subset:

Structure Numbers:
 Subset Sheets:

Project No./Permit:
 Sheet Number **21**