




1 ELEVATION SCALE 1/8" = 1'-0" FRONT SIDE

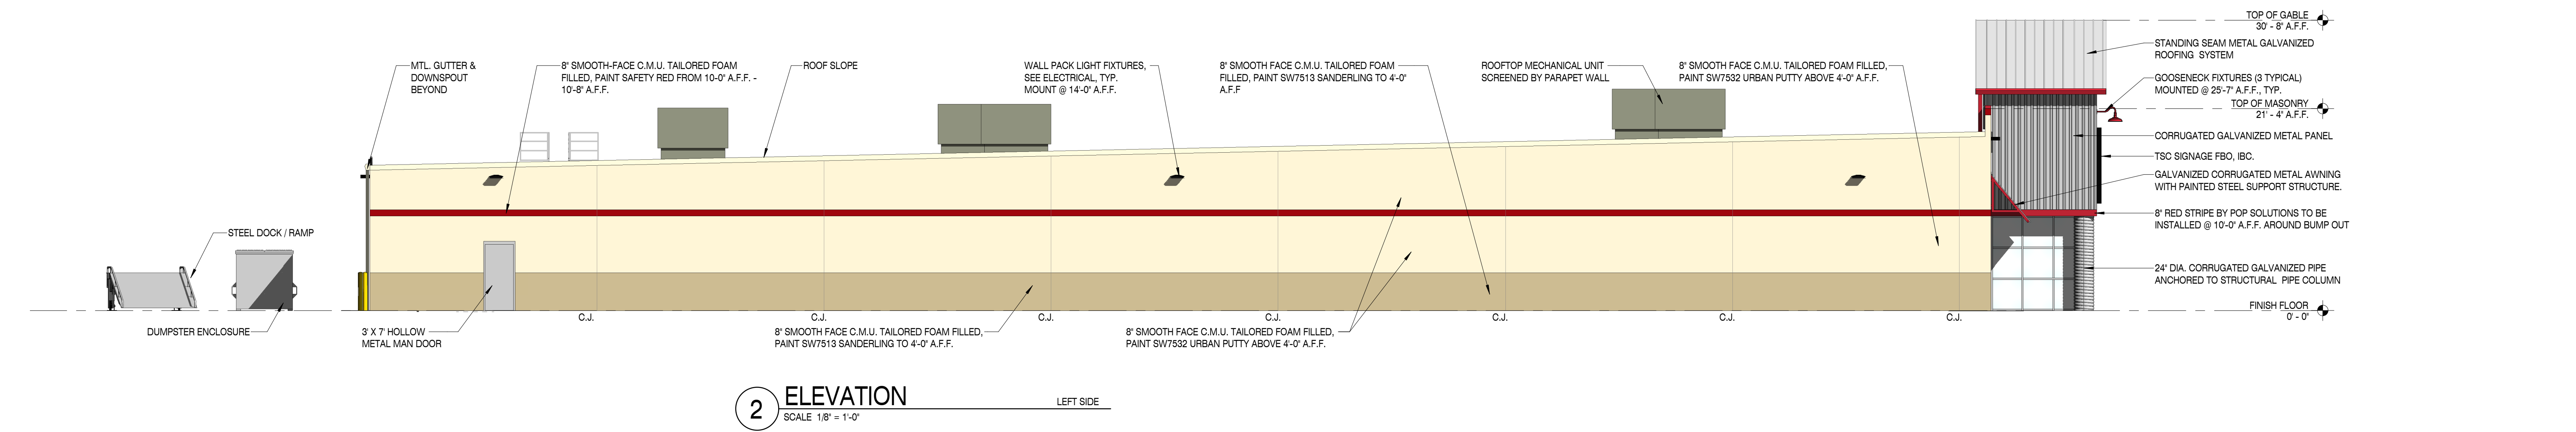


2 ELEVATION SCALE 1/8" = 1'-0" LEFT SIDE

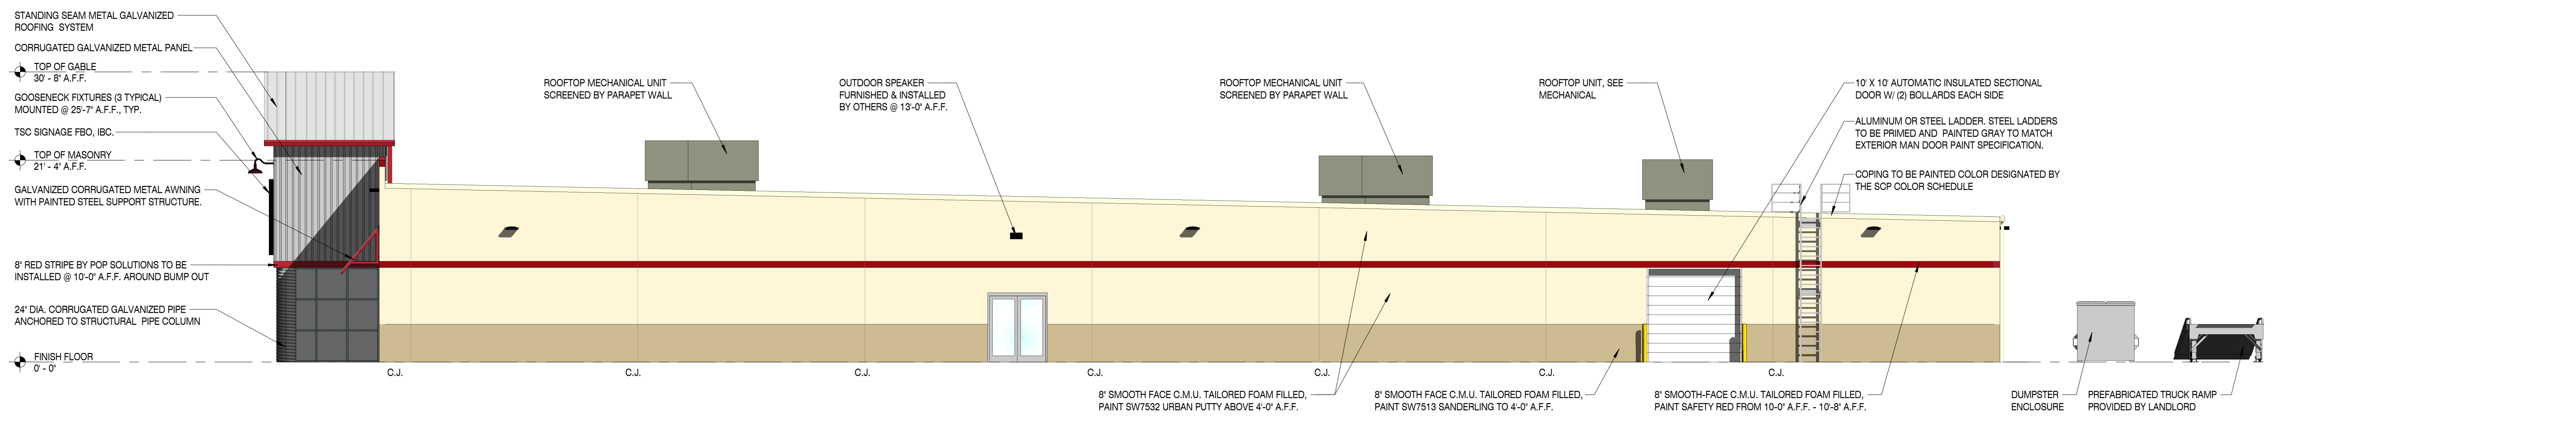

3 ELEVATION SCALE 1/8" = 1'-0" RIGHT SIDE

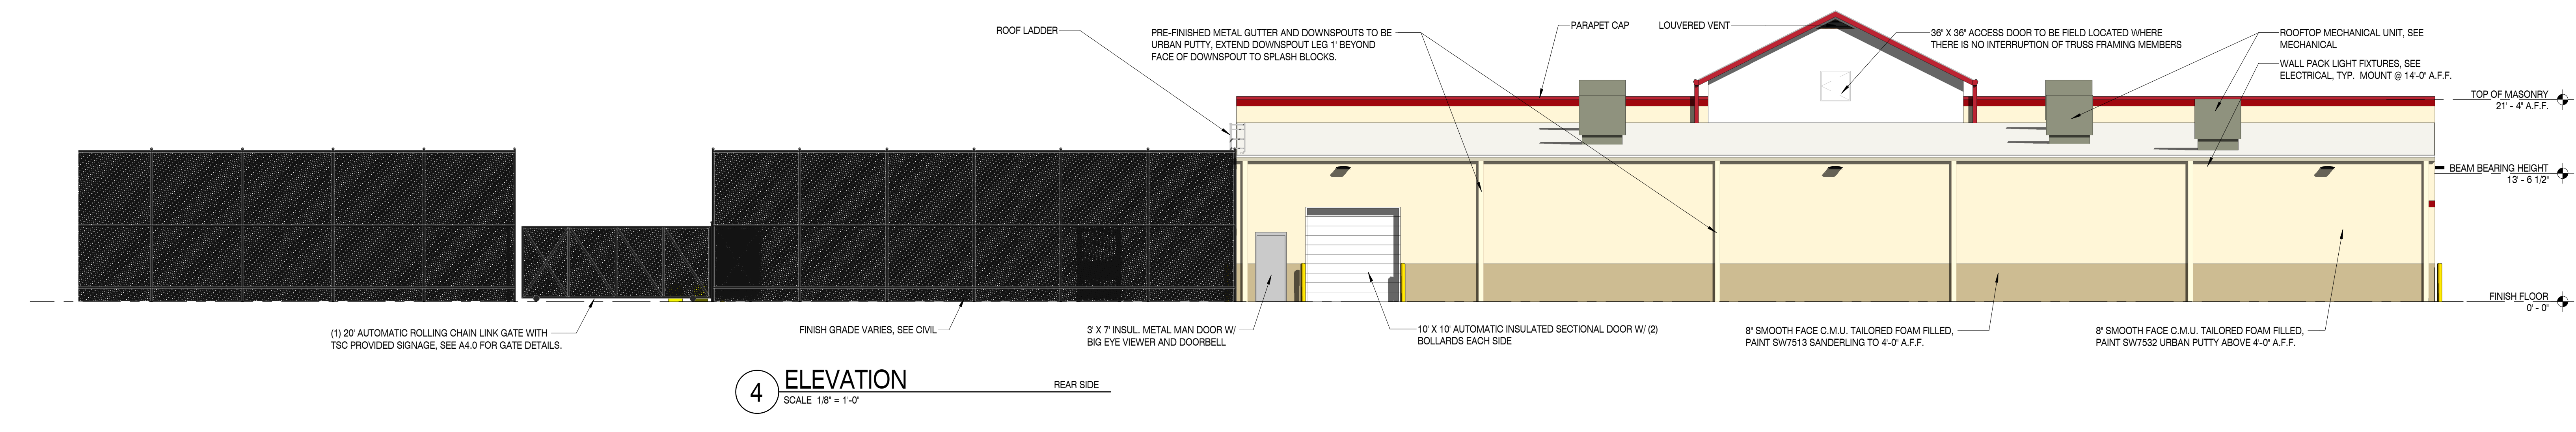

4 ELEVATION SCALE 1/8" = 1'-0" REAR SIDE

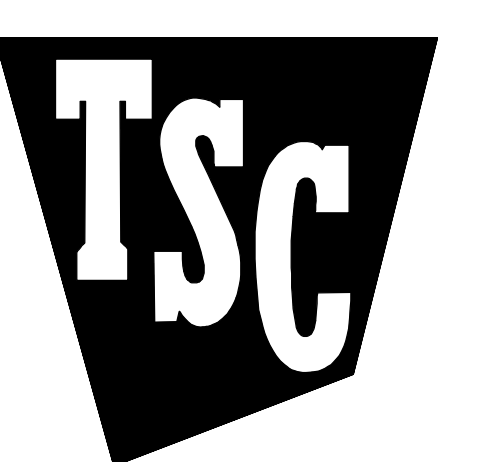

TRACTOR SUPPLY COMPANY

BAYFIELD, COLORADO

This drawing and the design shown is the property of the architect. The reproduction, copying or use of this drawing without their written consent is prohibited and any infringement will be subject to legal action.

Job Number 2327

Date 02.20.2024

Revisions:

Revisions:

ARCHITECTURAL COLORED ELEVATIONS

Sheet Number: C2.0